
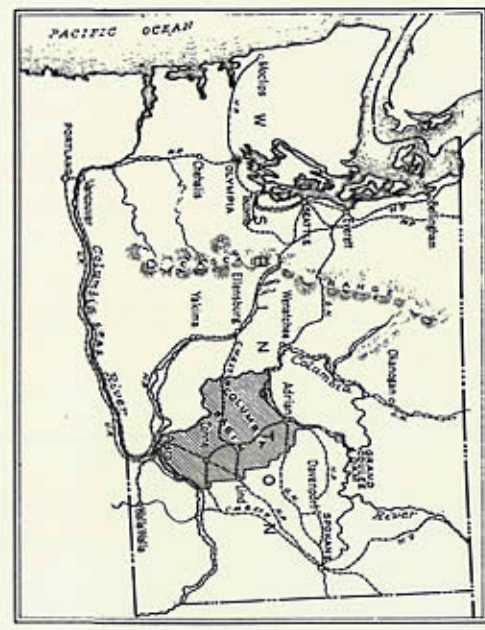


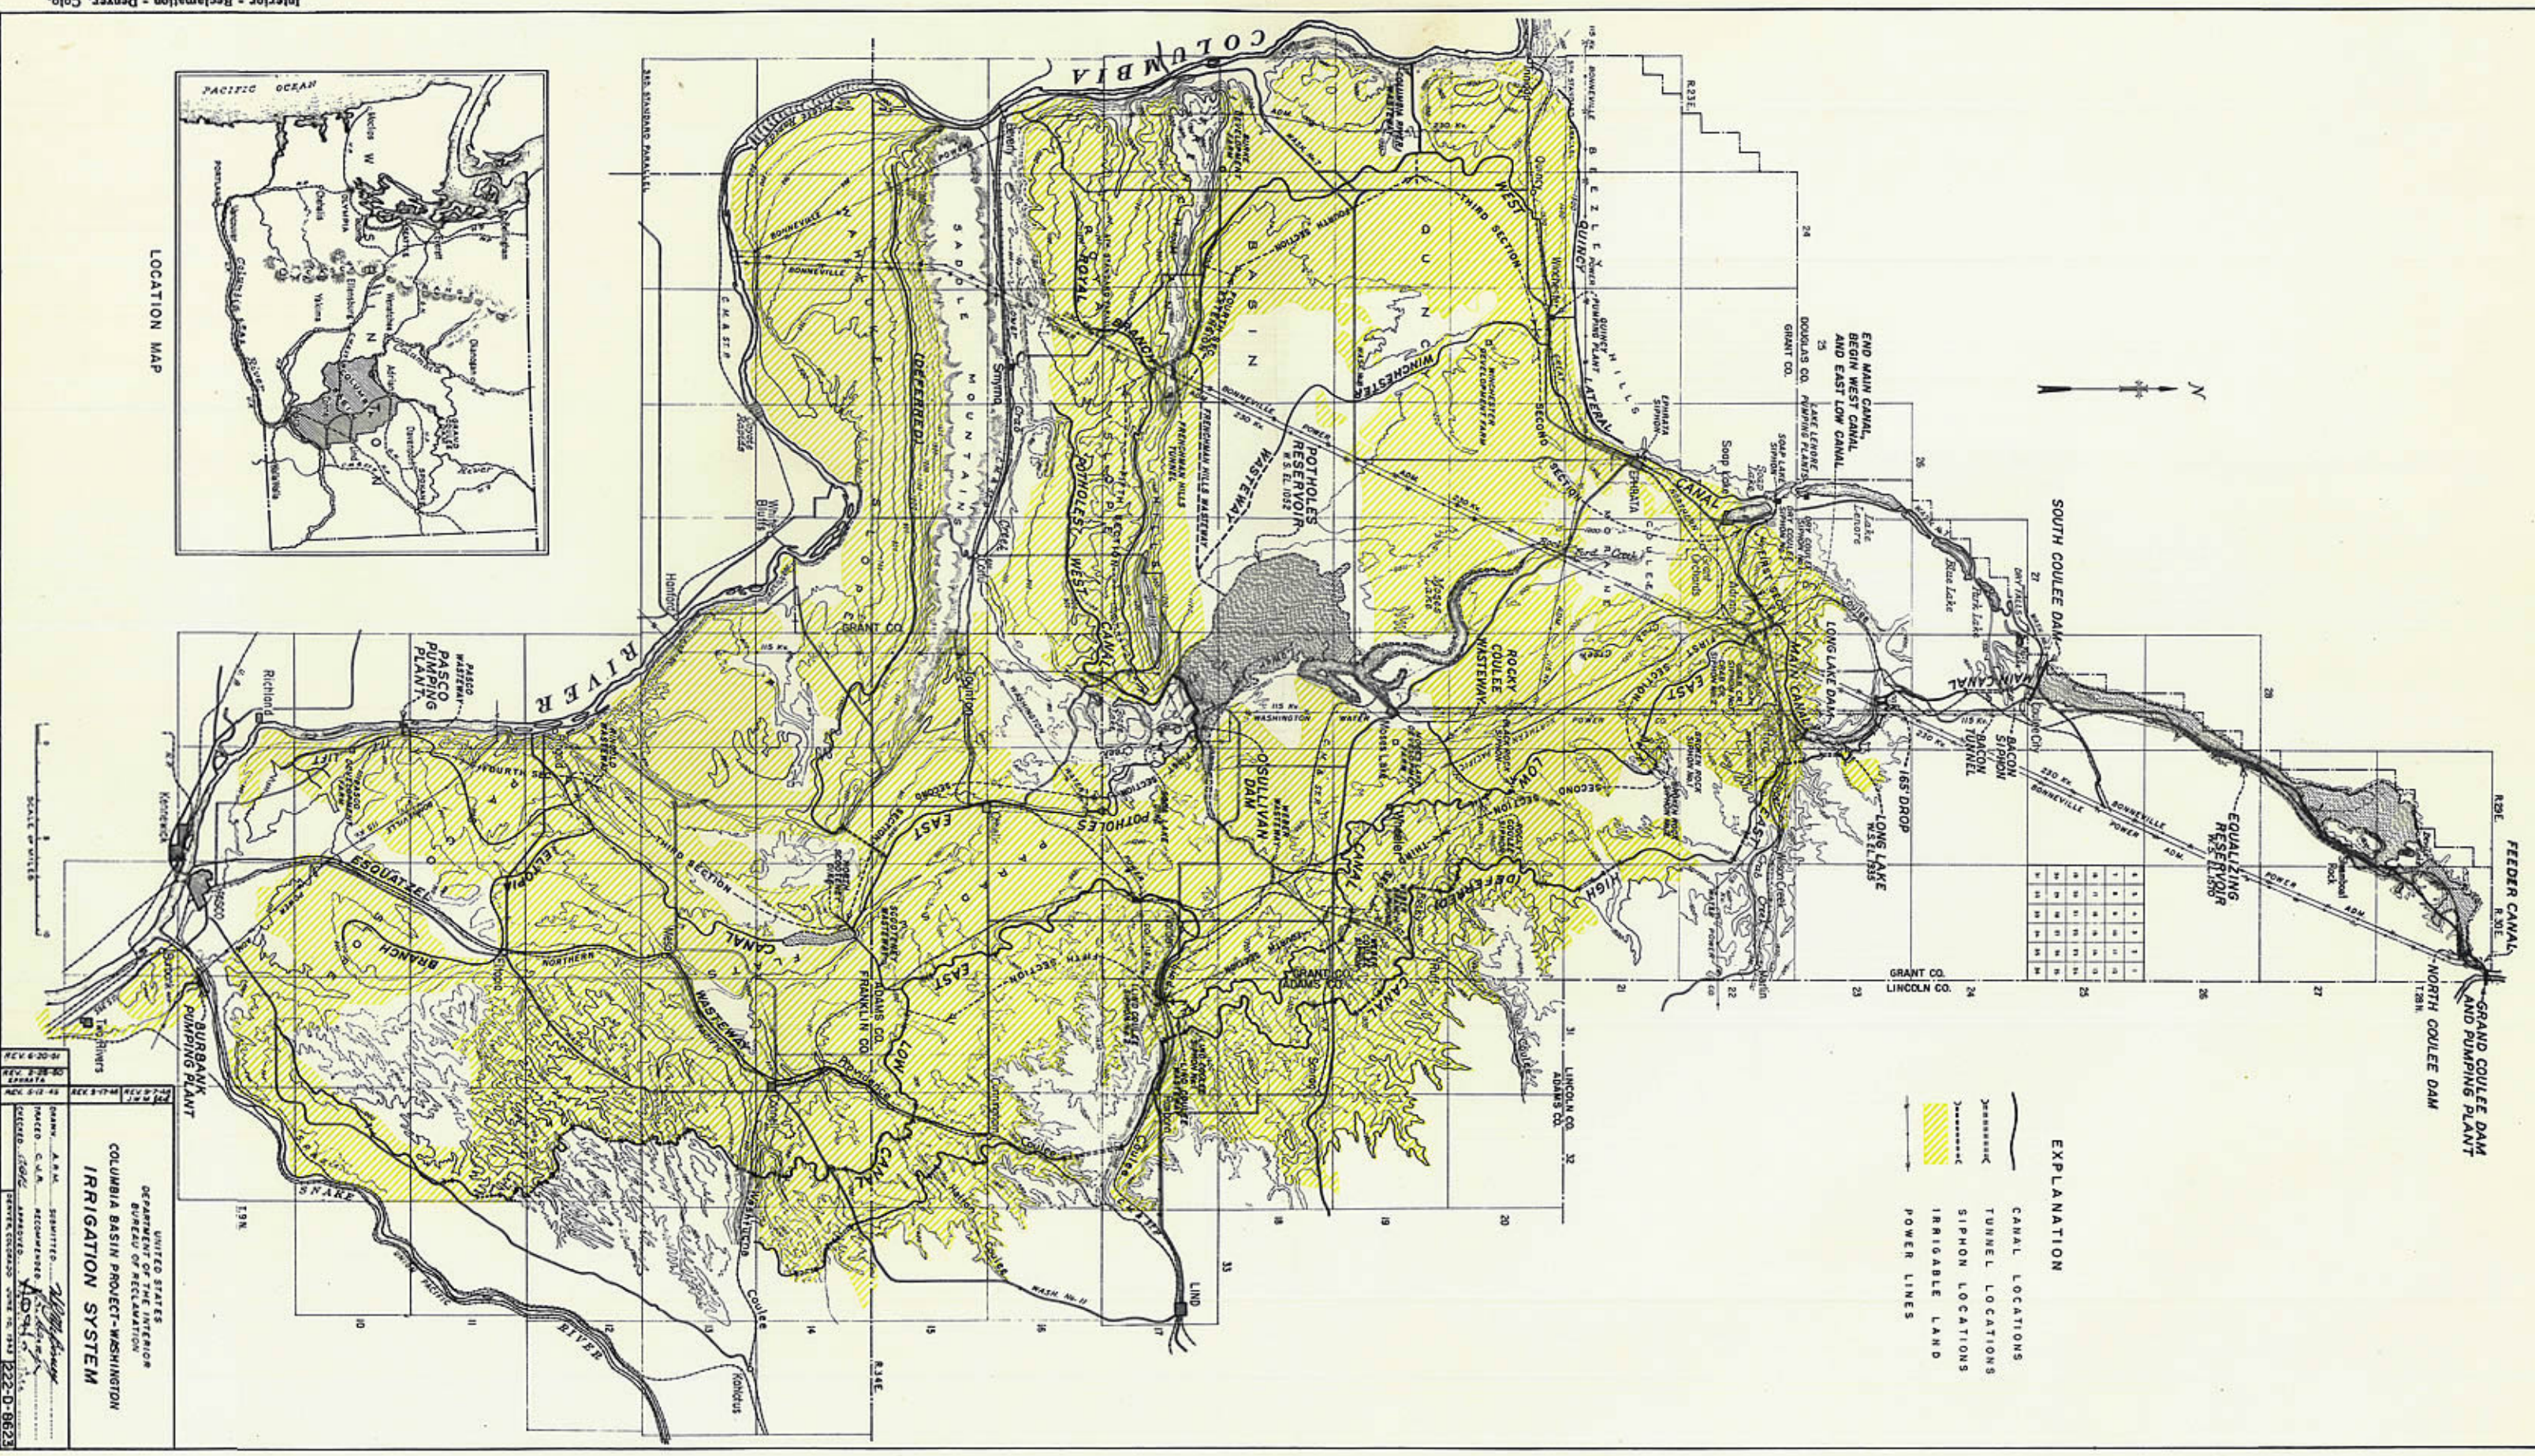

EXPLANATION

- CANAL LOCATIONS
- TUNNEL LOCATIONS
- SIPHON LOCATIONS
- IRRIGABLE LAND
- POWER LINES

UNITED STATES
BUREAU OF RECLAMATION
COLUMBIA BASIN PROJECT-WASHINGTON
IRRIGATION SYSTEM


Map - Wash (State) - Columbia River Irrigation